
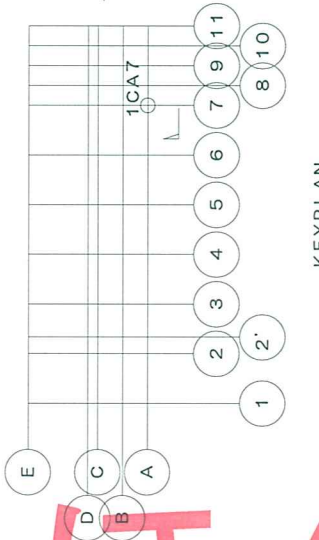
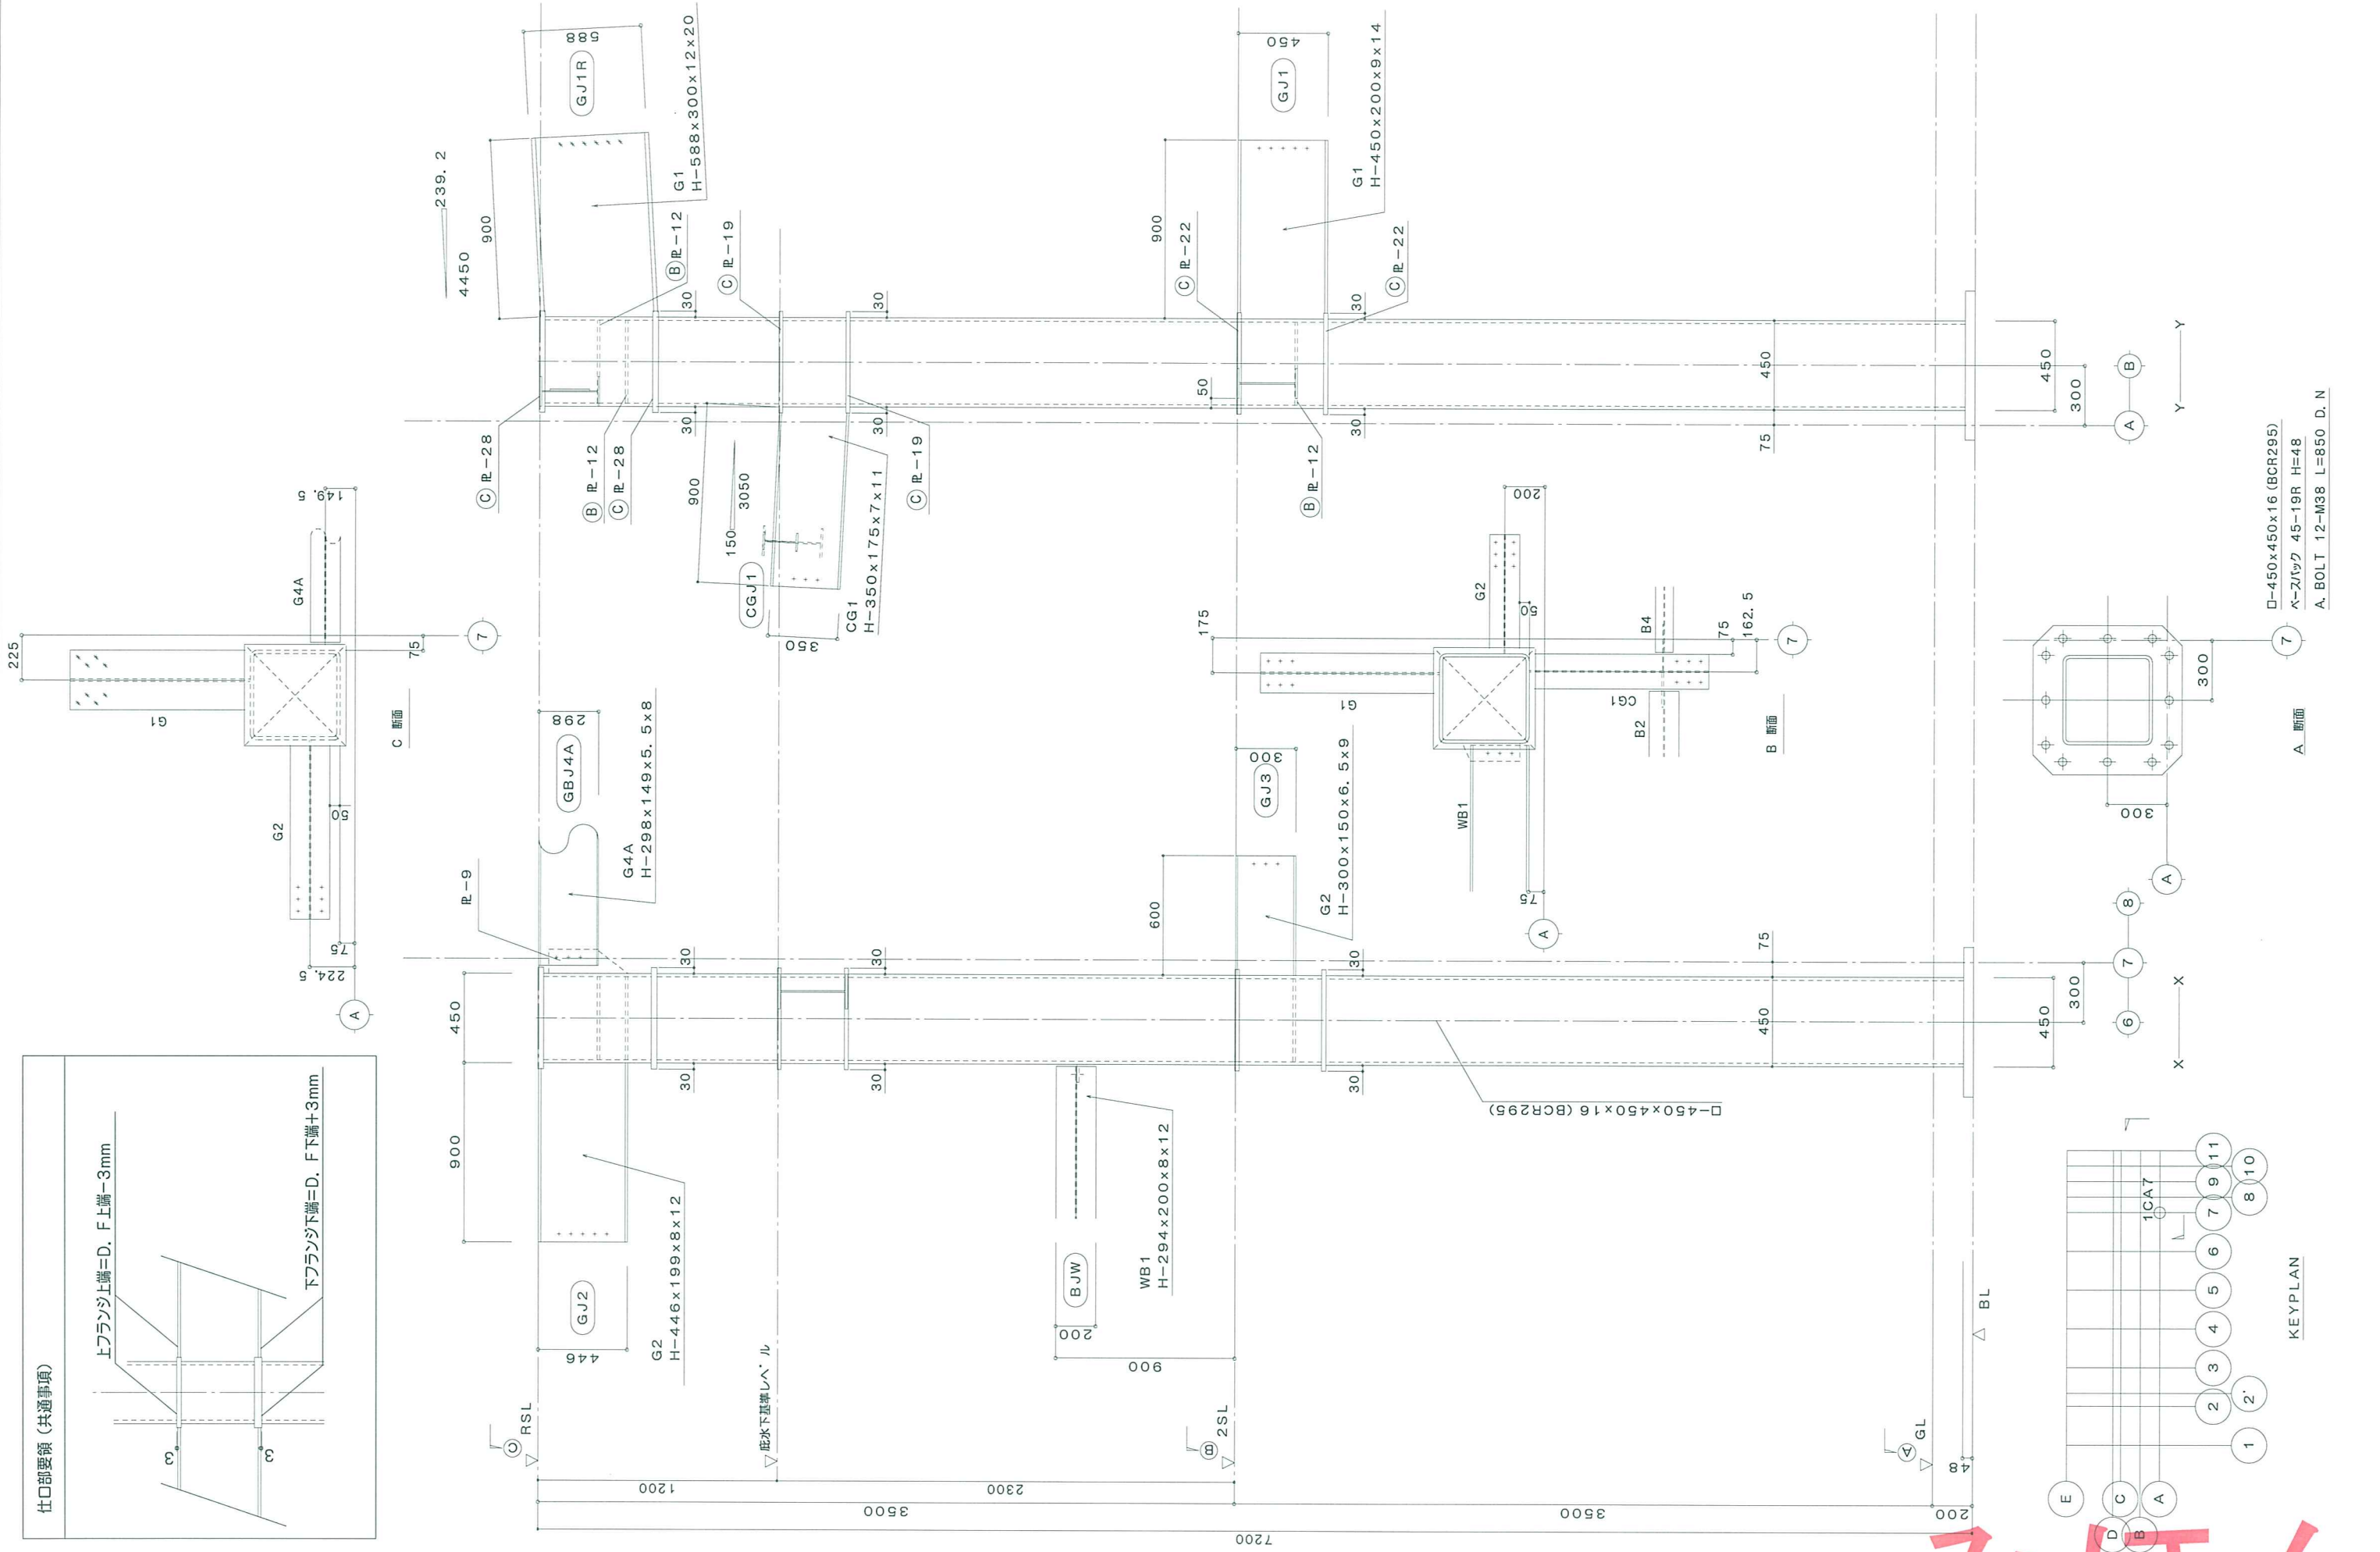



仕口部要領 (共通事項)

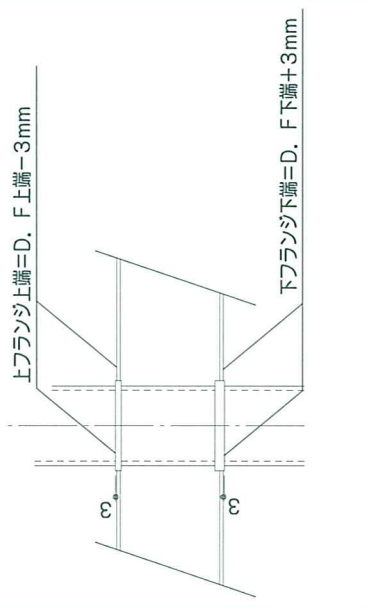

KEYPLAN

□-450x450x16 (BCR295)
 A. BOLT 12-M38 L=850 D. N

材質表示	御承認
■印: SS400・STK400・STKR400	 株式会社 谷田川鐵工所
▲印: SN400A	
□印: SN400B	
■印: SN490B	
○印: SN400C	

検図	担当	製図	縮尺
			1/15
茨城県銚田市高田700-1 Tel: 0291-33-3990 Fax: 0291-33-3810			作図年月日 07/02/01

工事名称	〇〇〇〇予冷施設新築工事
図面名称	柱詳細図1CA7
NO.	10